


## Snowbird – Plan C

1,827 square feet. One and a half story, front entry, three bedrooms, two baths, powder room, great room, optional fireplace, optional wet bar, two car garage.

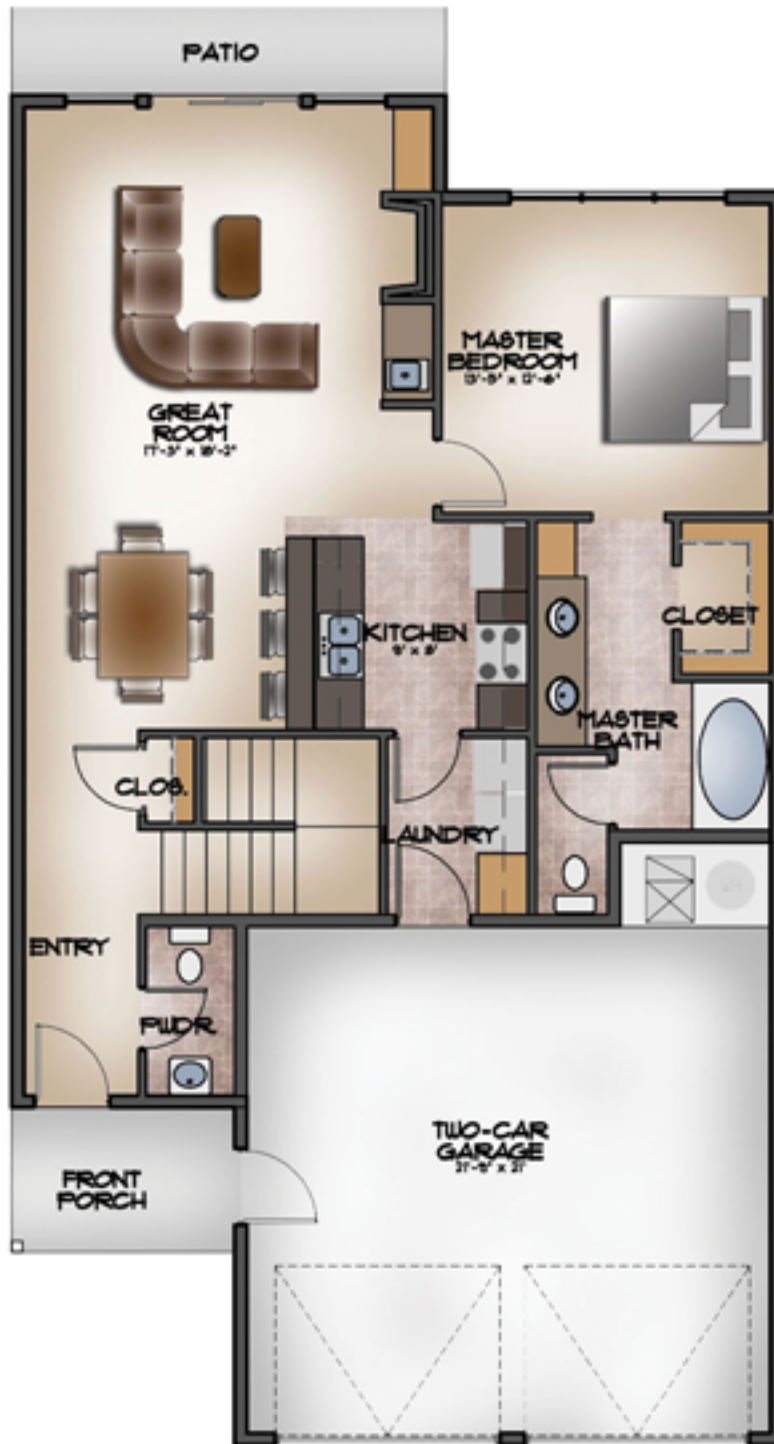


### LOWER LEVEL FLOOR PLAN

SCALE: 1/8" = 1'

DISCLAIMER: ALL DIMENSIONS AND SQUARE FOOTAGES ARE APPROXIMATE.

## Snowbird – Plan C

1,827 square feet. One and a half story, front entry, three bedrooms, two baths, powder room, great room, optional fireplace, optional wet bar, two car garage.

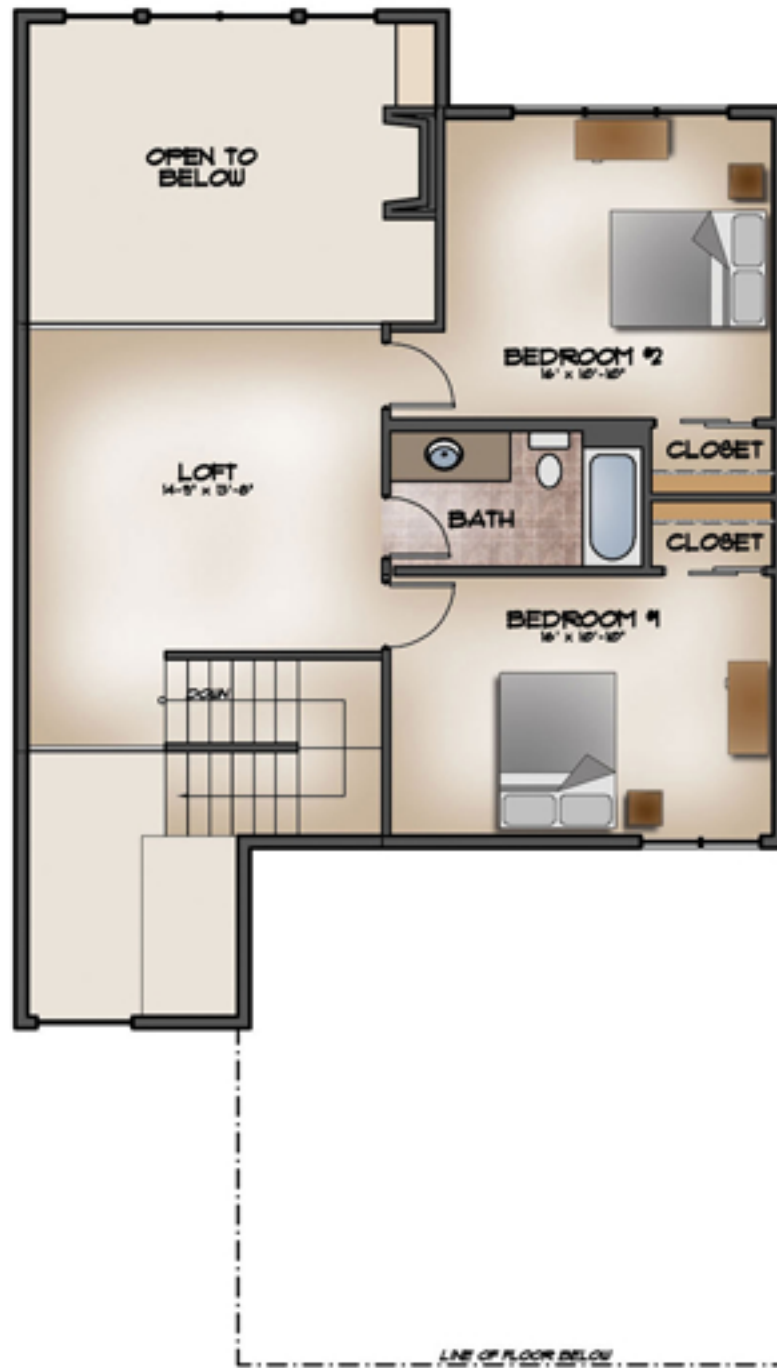

### UPPER LEVEL FLOOR PLAN

SCALE: 1/8" = 1'

DISCLAIMER: ALL DIMENSIONS AND SQUARE FOOTAGES ARE APPROXIMATE.