


Whistler – Plan D

1,900 square feet. One and half story, side entry, three bedroom, two baths, powder room, great room, optional fireplace, optional wet bar, and a one car garage

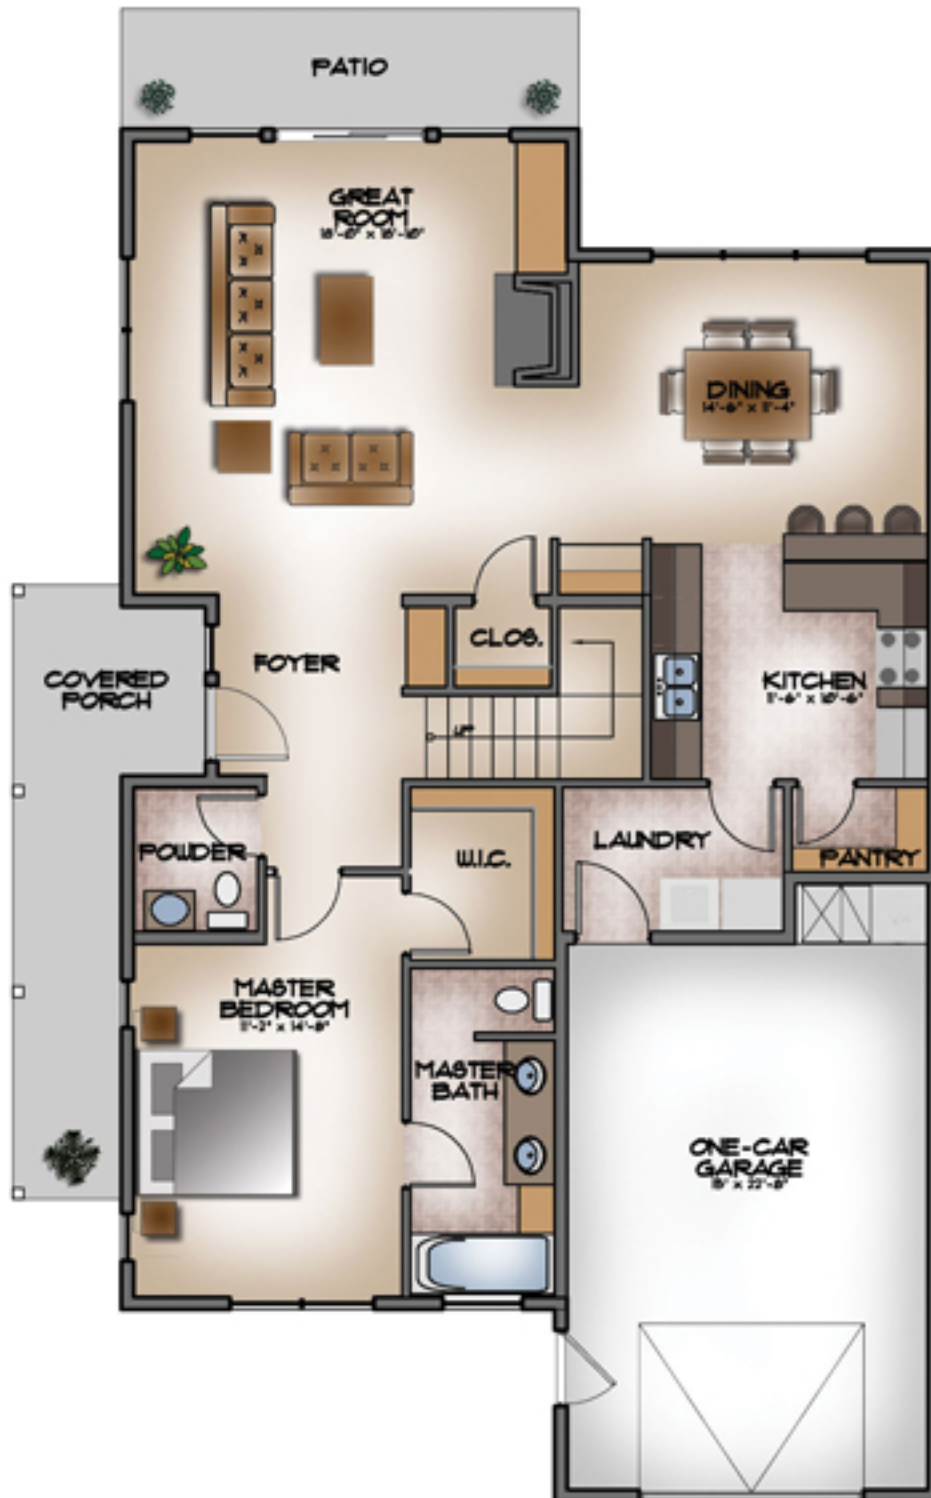

LOWER LEVEL FLOOR PLAN

SCALE: 1/8" = 1'

DISCLAIMER: ALL DIMENSIONS AND SQUARE FOOTAGES ARE APPROXIMATE.

Whistler – Plan D

1,900 square feet. One and half story, side entry, three bedroom, two baths, powder room, great room, optional fireplace, optional wet bar, and a one car garage

